



APPENDIX A

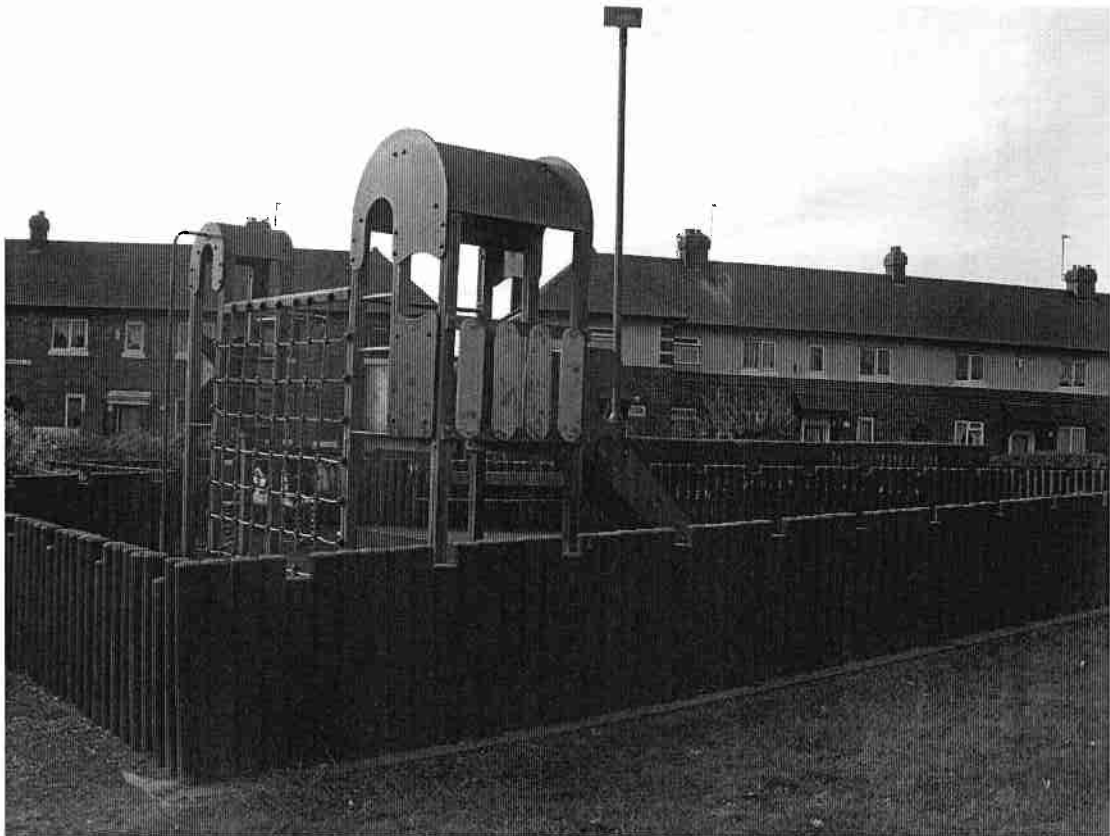



APPENDIX B



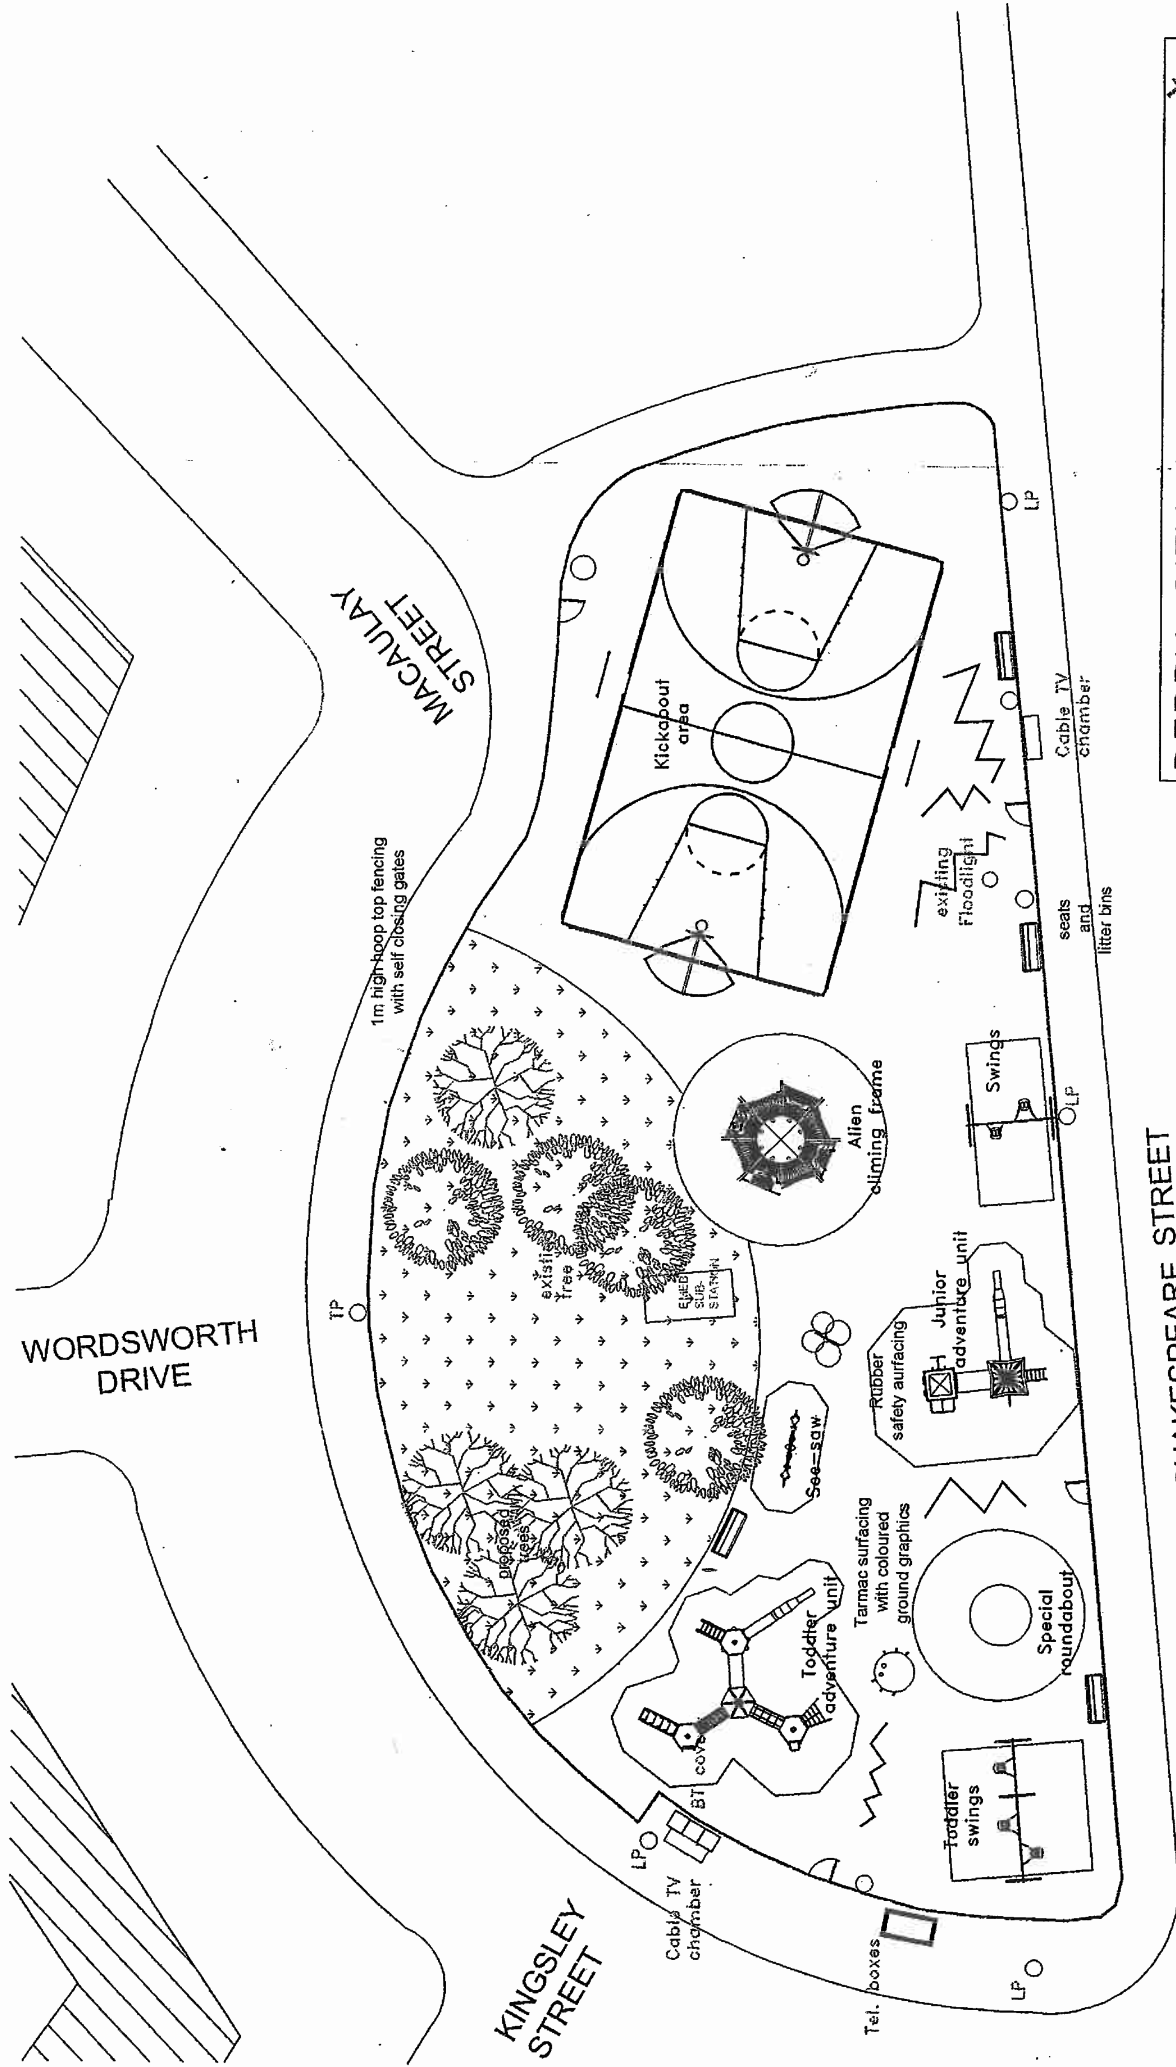

DERBY CITY COUNCIL			
Contractor Services Department		Dir. J. Walters	
Scheme		Drg. Title	
Shakespeare Street, Sinfon		Proposed play area	
Scale	Date	Drawn By	Drg. No.
NONE	March 2003	A. Brown	LH129

Appendix D

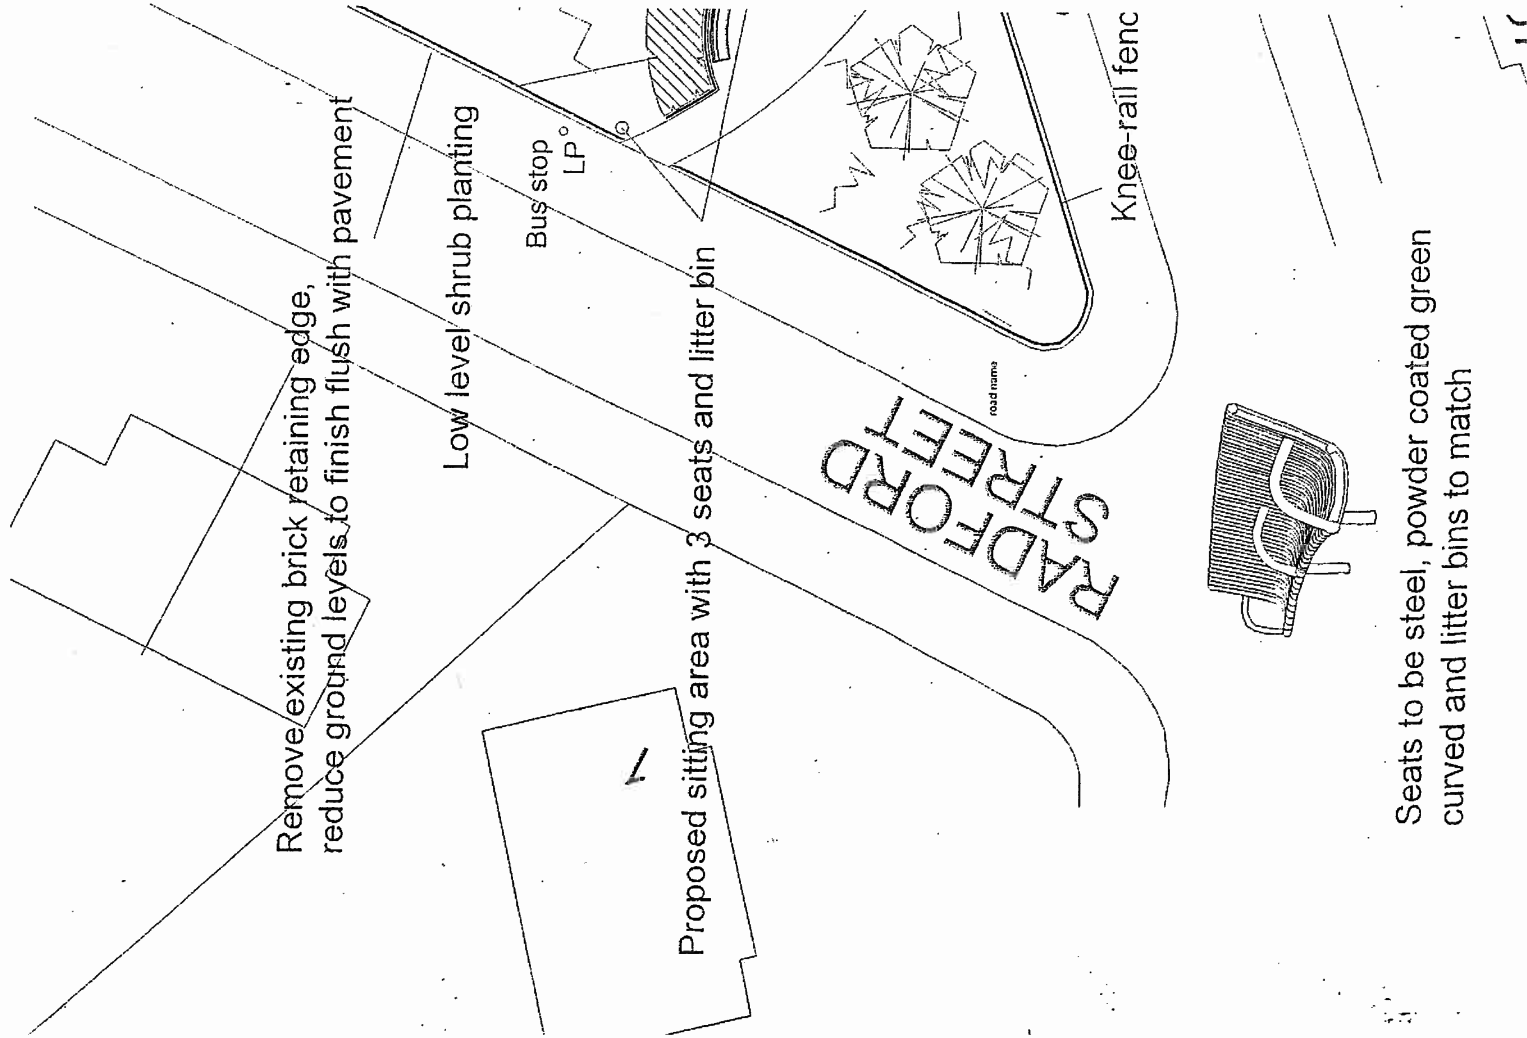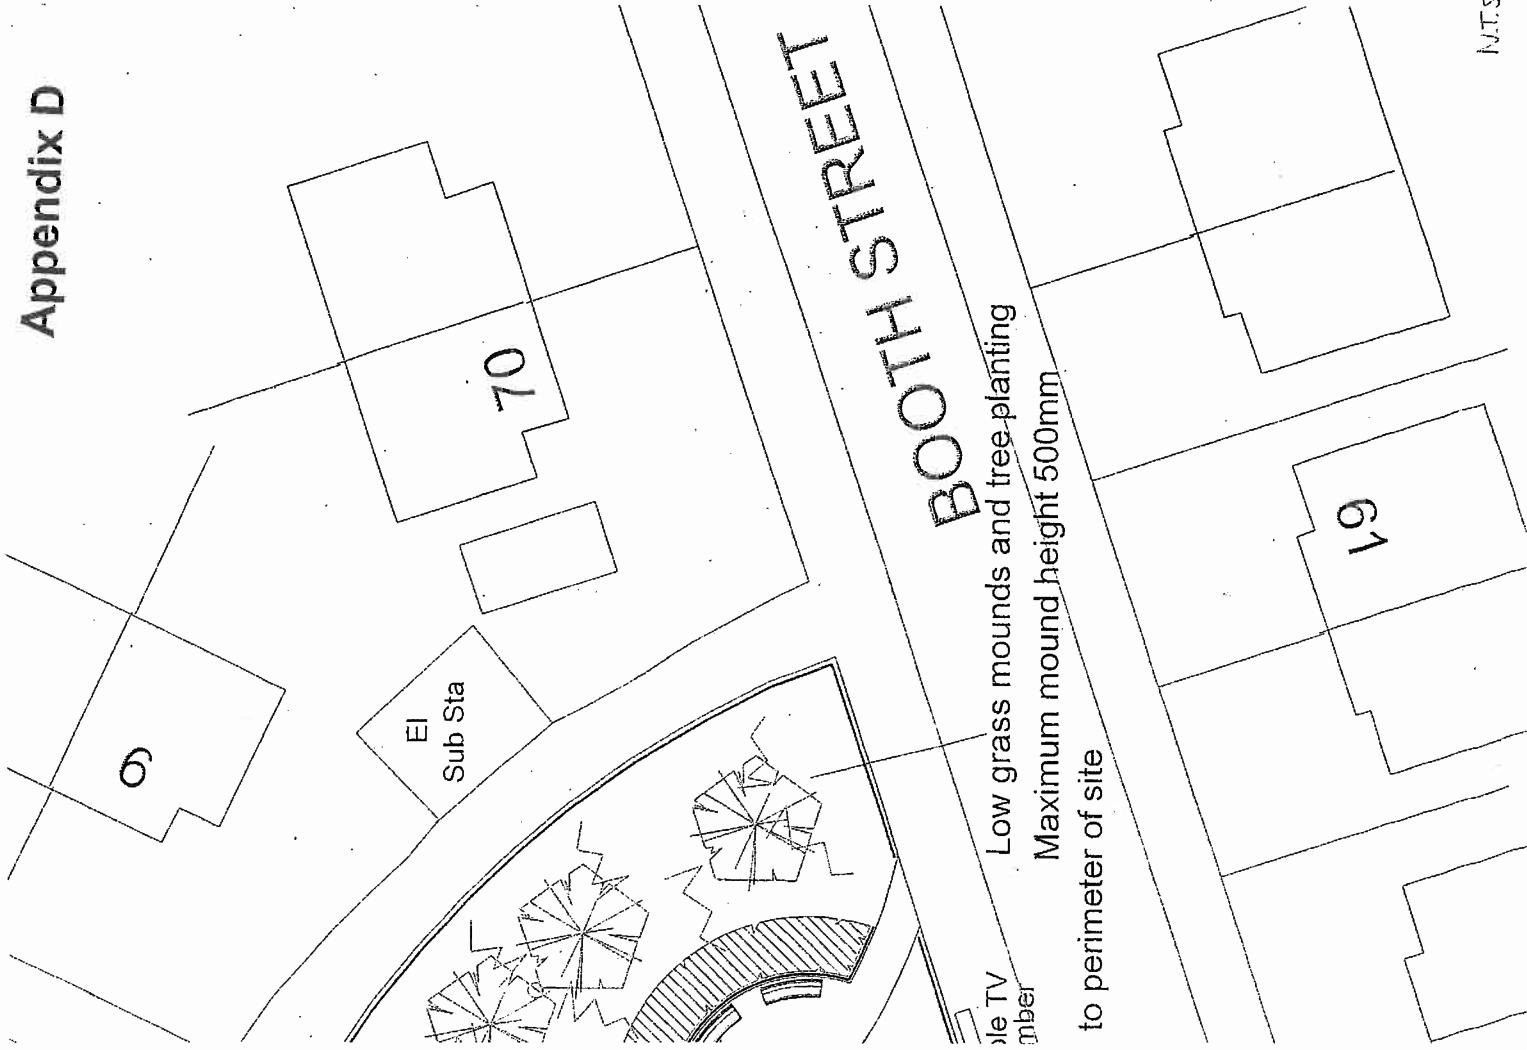

Style of fence to be used -
PHence-86 steel welded mesh fence
powder coated-green

Kickabout area to have chidane en
escape routes behind goals and
basketball posts

53



Seat Rest

Tarmac surfacing with 5-a-side
football and basketball markings


46

48

16

18

Litter bins

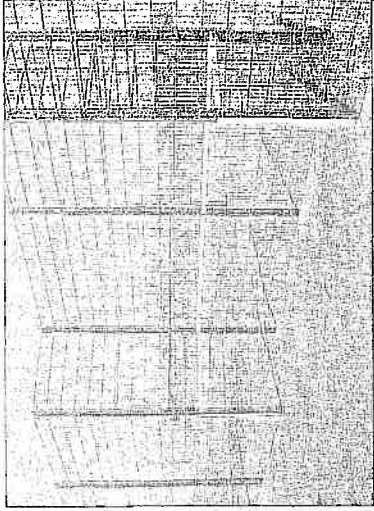

51

63

ove existing low brick retaining edge,
e ground levels to finish flush with pavement

Proposed new street light

Grass areas with timber
bollards and tree planting

Steel mesh Kickabout court -
approx. 9 x 16 m with 3.6m high sides

1